




TYPICAL FENCE WALL ELEVATION
1 : 50

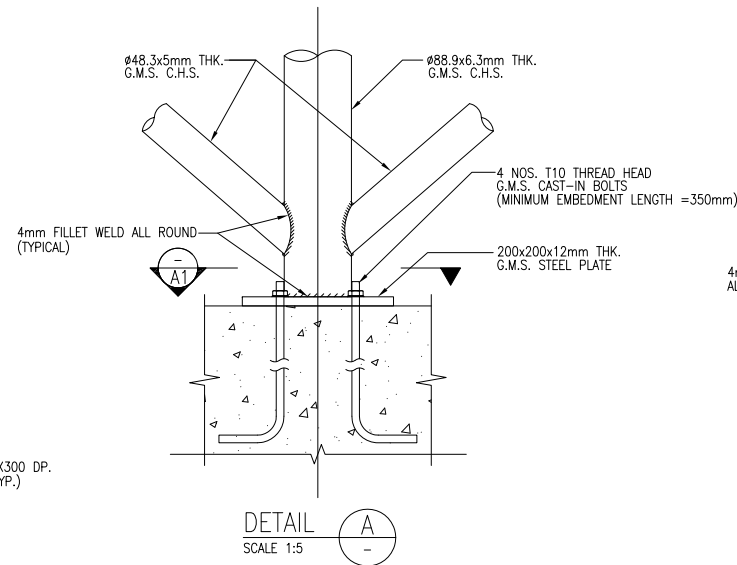


DETAIL A
SCALE 1:5

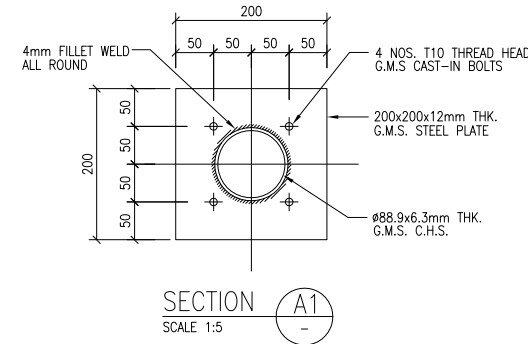


SECTION A1
SCALE 1:5

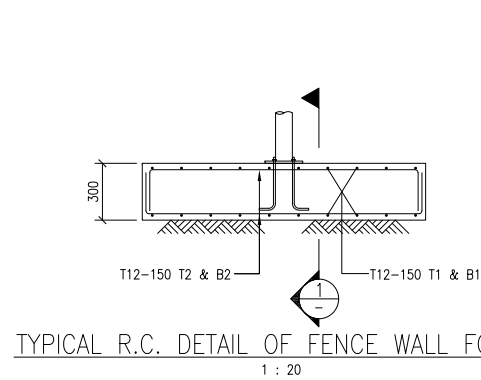

TYPICAL R.C. DETAIL OF FENCE WALL FOOTING
1 : 20

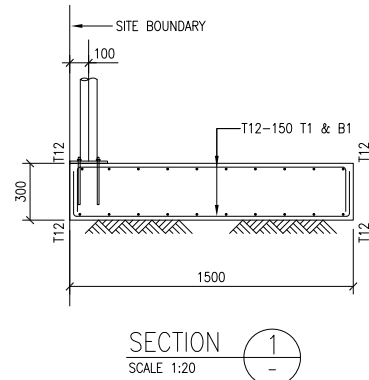


SECTION 1
SCALE 1:20

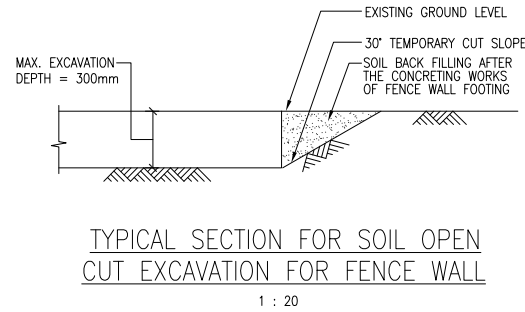


TYPICAL SECTION FOR SOIL OPEN
CUT EXCAVATION FOR FENCE WALL
1 : 20


FOR TENDERING
ADVANCE WORKS

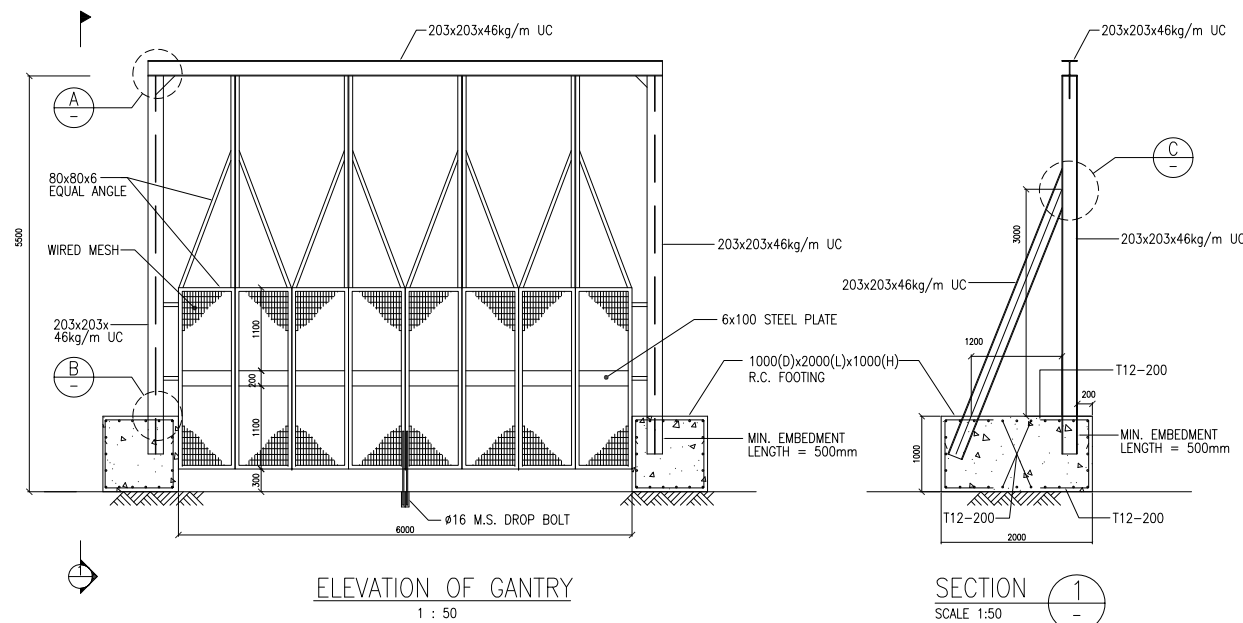


ELEVATION OF GANTRY
1 : 50

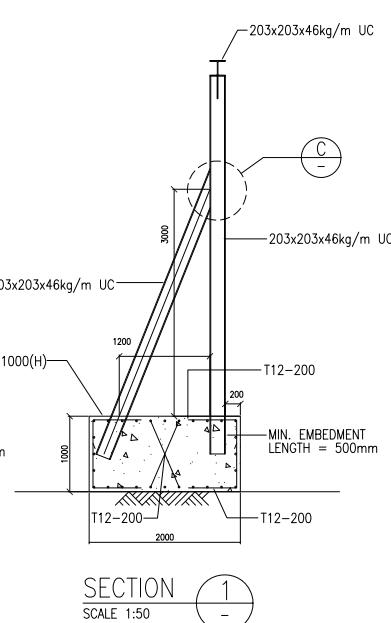


SECTION 1
SCALE 1:50

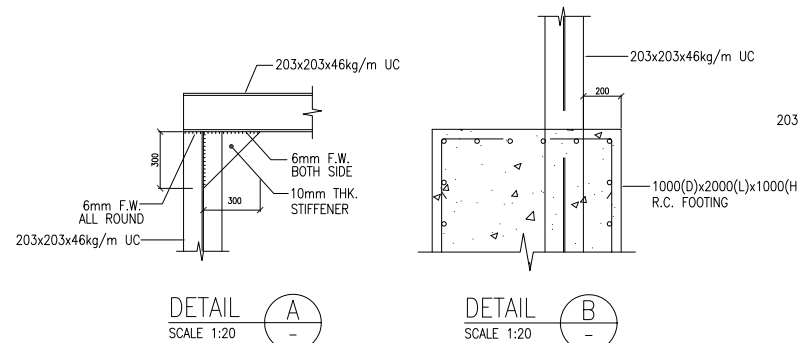

DETAIL A
SCALE 1:20

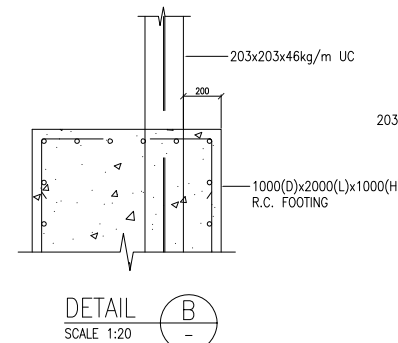

DETAIL B
SCALE 1:20

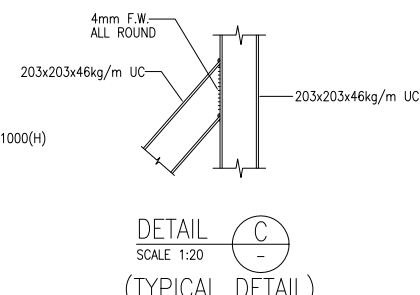

DETAIL C
SCALE 1:20
(TYPICAL DETAIL)

REV.	DATE	CHECKED BY	APPROVED BY
0	16.08.10	PY	BT

Project
PROPOSED SHOOTING RANGE
AT PILLAR POINT
VALLEY LAND FILL
TUEN MUN (PHASE 1)

Drawing Title
HOARDING DETAILS

Drawing No.
H-02
Project Ref
File Name : E :
Scale : 1:750
Signature for Submission/Construction